
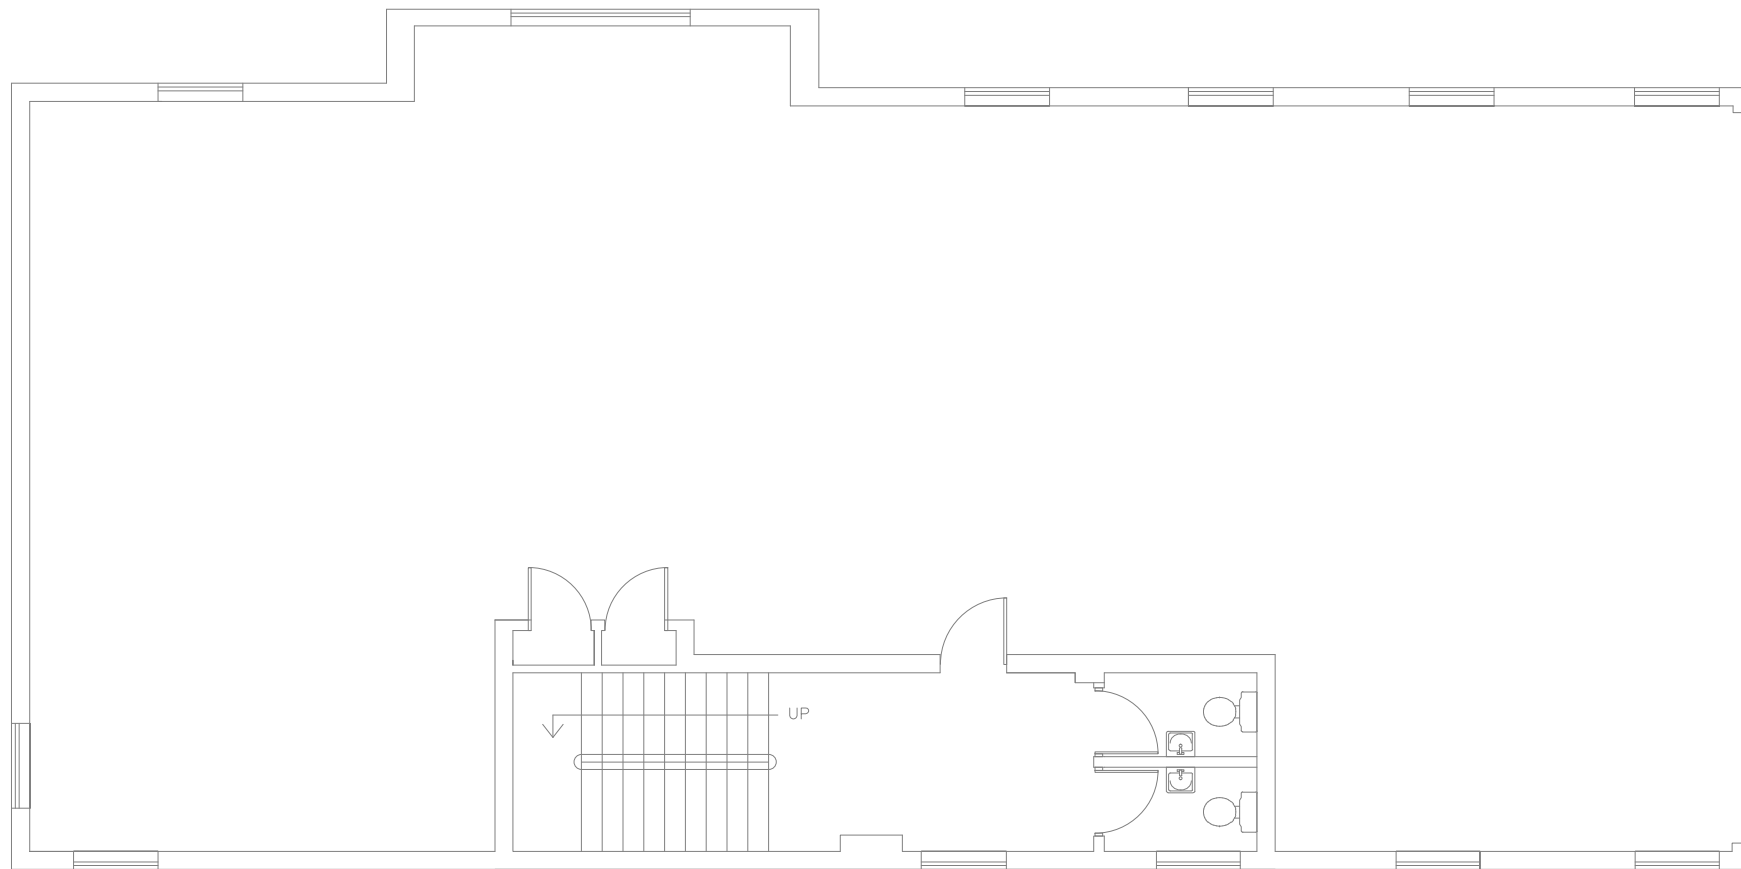



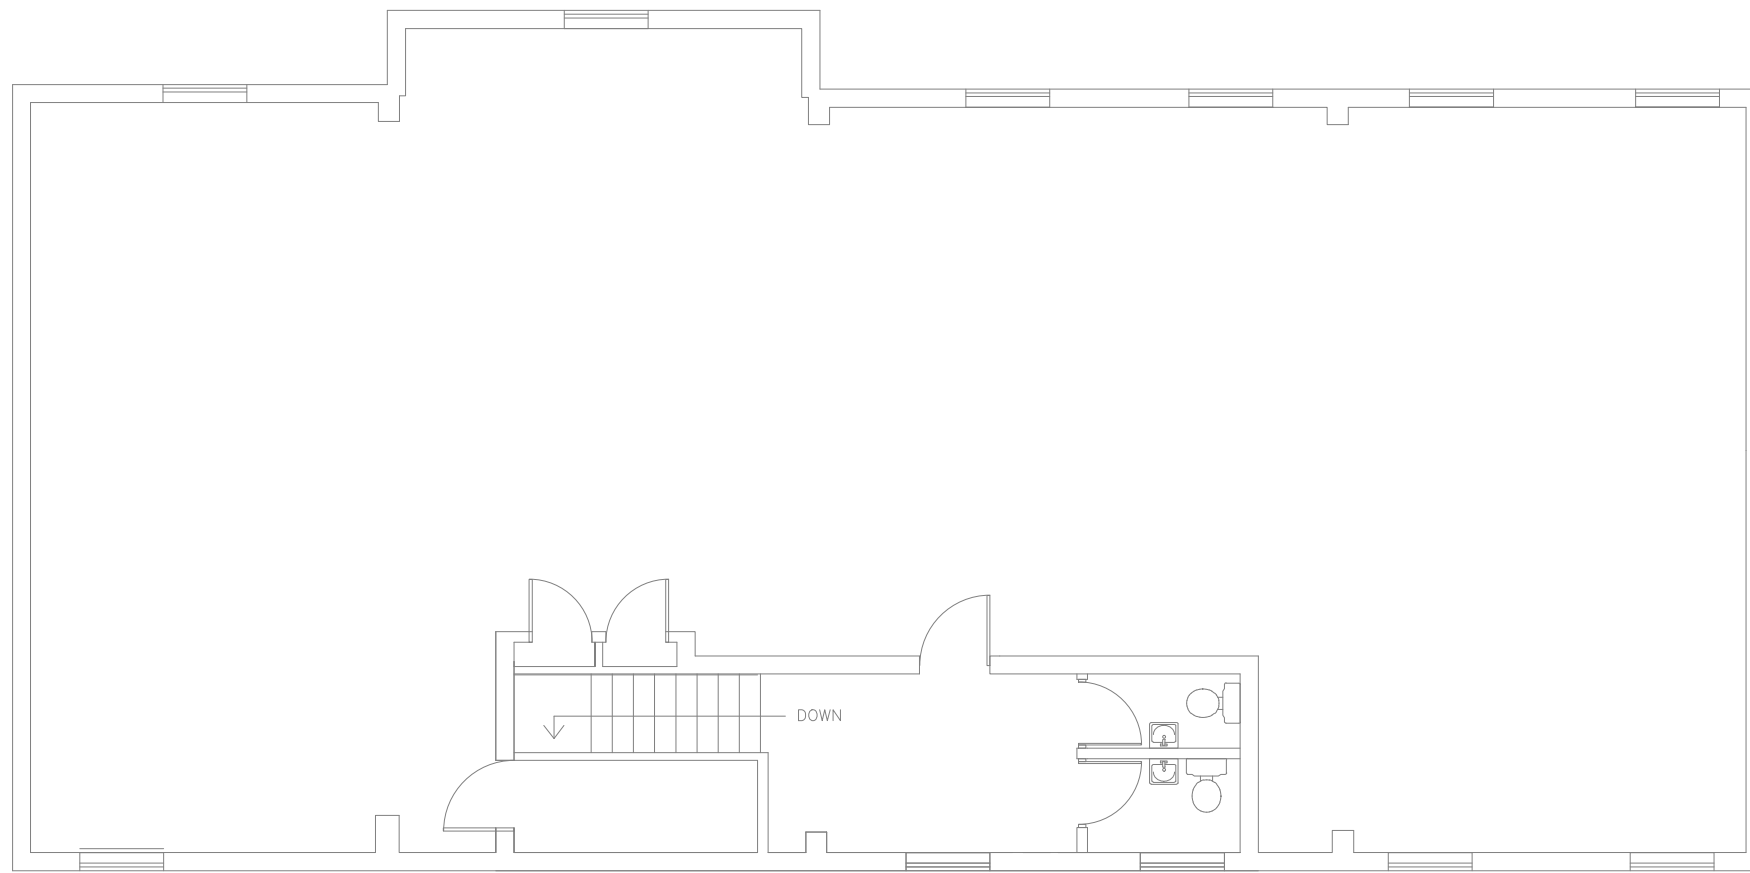
GROUND FLOOR

| REF | REVISION | BY | DATE |
|--|----------|----------|------|
| PROJECT No1 EMMANUEL COURT SUTTON COLDFIELD | | | |
| DESCRIPTION GROUND FLOOR AREA | | | |
| CLIENT DOUGLAS (2004) LTD | | | |
| COLES GRANT JONES  | | | |
| Building Engineering Solutions <small>CGJ Building Services Ltd. Knowle House, 51 Station Road, Knowle, Solihull, West Midlands B93 0HN Tel:- 01564 732 000 E-mail:- office@cgjservices.co.uk</small> | | | |
| Date | Scale | Revision | |
| MAR.2021 | 1:100@A3 | AF | |
| Drawn | Approved | Checked | |
| CET | CDC | CDC | |
| Drawing No EC.DH.00 | | | |




FIRST FLOOR

| REF | REVISION | BY | DATE |
|--|----------|----------|------|
| PROJECT No1 EMMANUEL COURT SUTTON COLDFIELD | | | |
| DESCRIPTION FIRST FLOOR AREA | | | |
| CLIENT DOUGLAS (2004) LTD | | | |
| COLES GRANT JONES  | | | |
| Building Engineering Solutions <small>CGJ Building Services Ltd. Knowle House, 51 Station Road, Knowle, Solihull, West Midlands B93 0HN Tel:- 01564 732 000 E-mail:- office@cgjservices.co.uk</small> | | | |
| Date | Scale | Revision | |
| MAR.2021 | 1:100@A3 | AF | |
| Drawn | Approved | Checked | |
| CET | CDC | CDC | |
| Drawing No EC.DH.01 | | | |



SECOND FLOOR

| REF | REVISION | BY | DATE |
|--|----------|----------|------|
| PROJECT No1 EMMANUEL COURT SUTTON COLDFIELD | | | |
| DESCRIPTION SECOND FLOOR AREA | | | |
| CLIENT DOUGLAS (2004) LTD | | | |
| COLES GRANT JONES  | | | |
| Building Engineering Solutions <small>CGJ Building Services Ltd. Knowle House, 51 Station Road, Knowle, Solihull, West Midlands B93 0HN Tel:- 01564 732 000 E-mail:- office@cgjservices.co.uk</small> | | | |
| Date | Scale | Revision | |
| MAR.2021 | 1:100@A3 | AF | |
| Drawn | Approved | Checked | |
| CET | CDC | CDC | |
| Drawing No EC.DH.02 | | | |